


RELEVU SPATIU COMERCIAL, PARTER

SCARA 1:200

Nr. cadastral teren	Suprafata masurata	Adresa imobilului
135712	785 mp	Sibiu - intravilan

Cartea Funciara colectiva nr.	135712-C1	UAT	Sibiu
Cod unitate individuala (U)	U1	C.F. individuala	135712-C1-U1

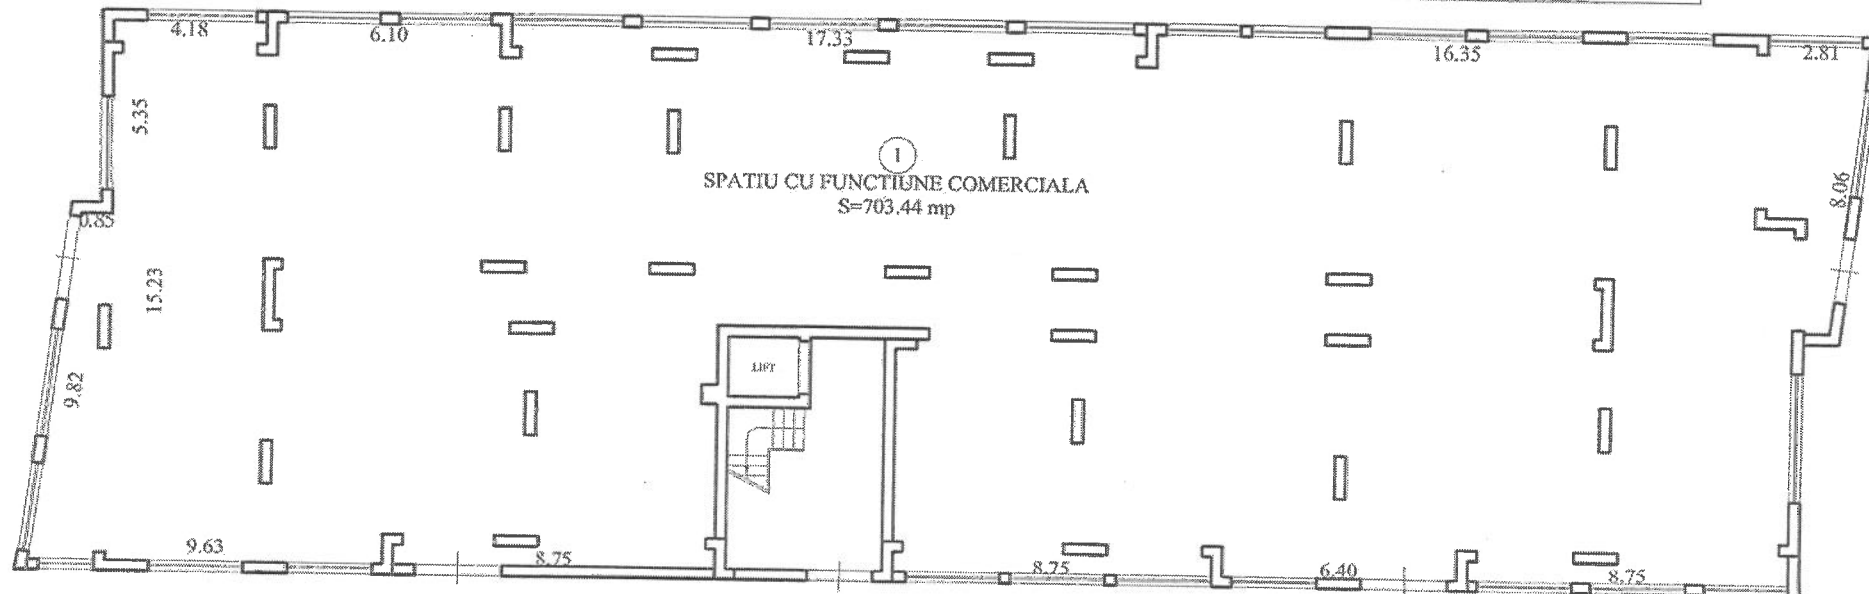

Nr. incapere	Denumire incapere	Suprafata utila (mp)
1	Spatiu cu functiune comerciala	703.44
Total suprafata utila		703.4
Total suprafata		703.4
Executant,		Data,
ing. Constantin Cristina		11.2022
Cristina Constantin		Cristina Constantin OCPI, categ. B, Serie RO-SB-F.NR. 151 2022.11.29 15:14:56 +02'00'
Receptionat,		Data,
Marius Dumitru		Semnat digital de Marius Dumitru Data: 2022.12.13 08:42:03 +02'00'